

BOUNDARY OR EDGE OF LANDSCAPING STRIP


600

CENTRELINE OF CABLE

**NOTE**

ALL DIMENSIONS ARE MINIMUM ONLY

WHEN TRENCH IS A SHARED TRENCH THE DIMENSIONS WILL HAVE TO BE DEEPENED AND/OR WIDENED TO ACCOMMODATE EACH TYPE OF SERVICE.

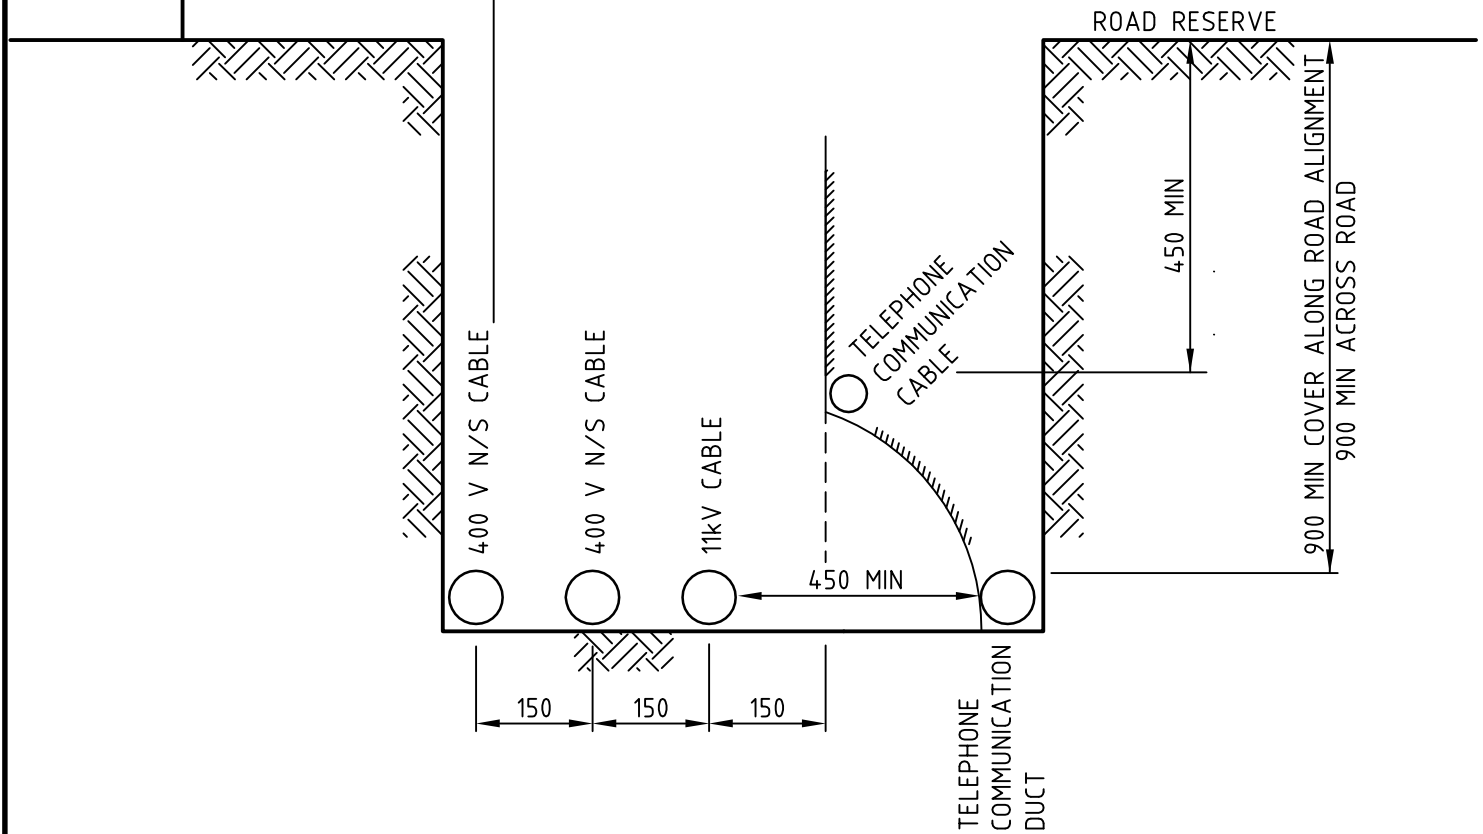

**NELSON CITY COUNCIL**

**ELECTRICAL RETICULATION ROAD RESERVE (DEPTH, LOCATION & CLEARANCES)**

**ASSET MANAGEMENT DIVISION**

APPROVED

MANAGER INFRASTRUCTURAL ASSETS


Jan. 2003

DATE

PLAN No.

**21/500**

SHEET 1

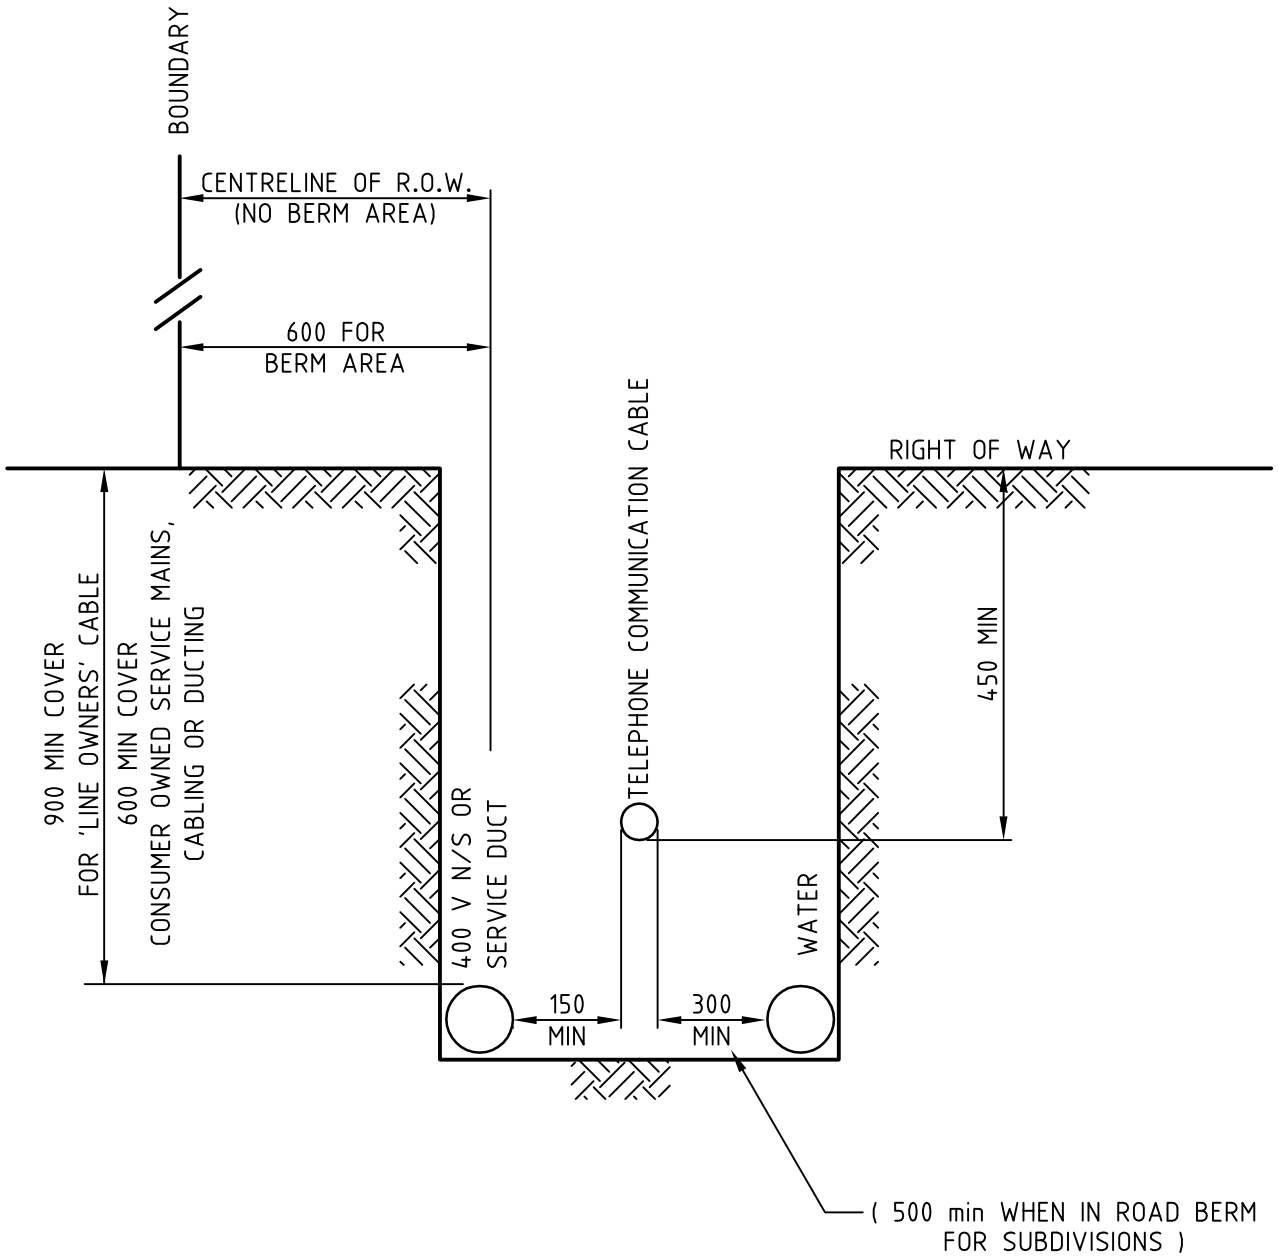

**NELSON  
CITY  
COUNCIL**

**ELECTRICAL RETICULATION RIGHT OF WAY  
(DEPTH, LOCATION & CLEARANCES)**

**ASSET MANAGEMENT DIVISION**

APPROVED

MANAGER INFRASTRUCTURAL ASSETS

Jan. 2003

DATE

PLAN No.

**21/500**

SHEET 2